

Co-signature	Subject	Name	Date



PRD
FOR



FIBER OPTIC WORKS MAGUNAS MARAGWA ROUTE - 2

Date	
Name	
Subject	
Co-signature	

MAGUNAS MARAGWA - Route 2


Write a description for your map.



Google Earth

LIQUID INTELLIGENT TECHNOLOGIES		CALIKEN NETWORKS		PROJECT NAME :		DRAWING NAME :			
APPROVED BY		CHECKED BY		LIQUID TECOM FIBER BUIDING ENTRIES		MAGUNA MARAGWA			
DATE		DATE		DESIGN MANAGER:	Drawing BY:	DATE:	SCALE:	VERSION	
					ELIZABETH	11/10/2024	N/A	VER.1	
Drawing No:4									

Date	
Name	
Subject	
Co-signature	

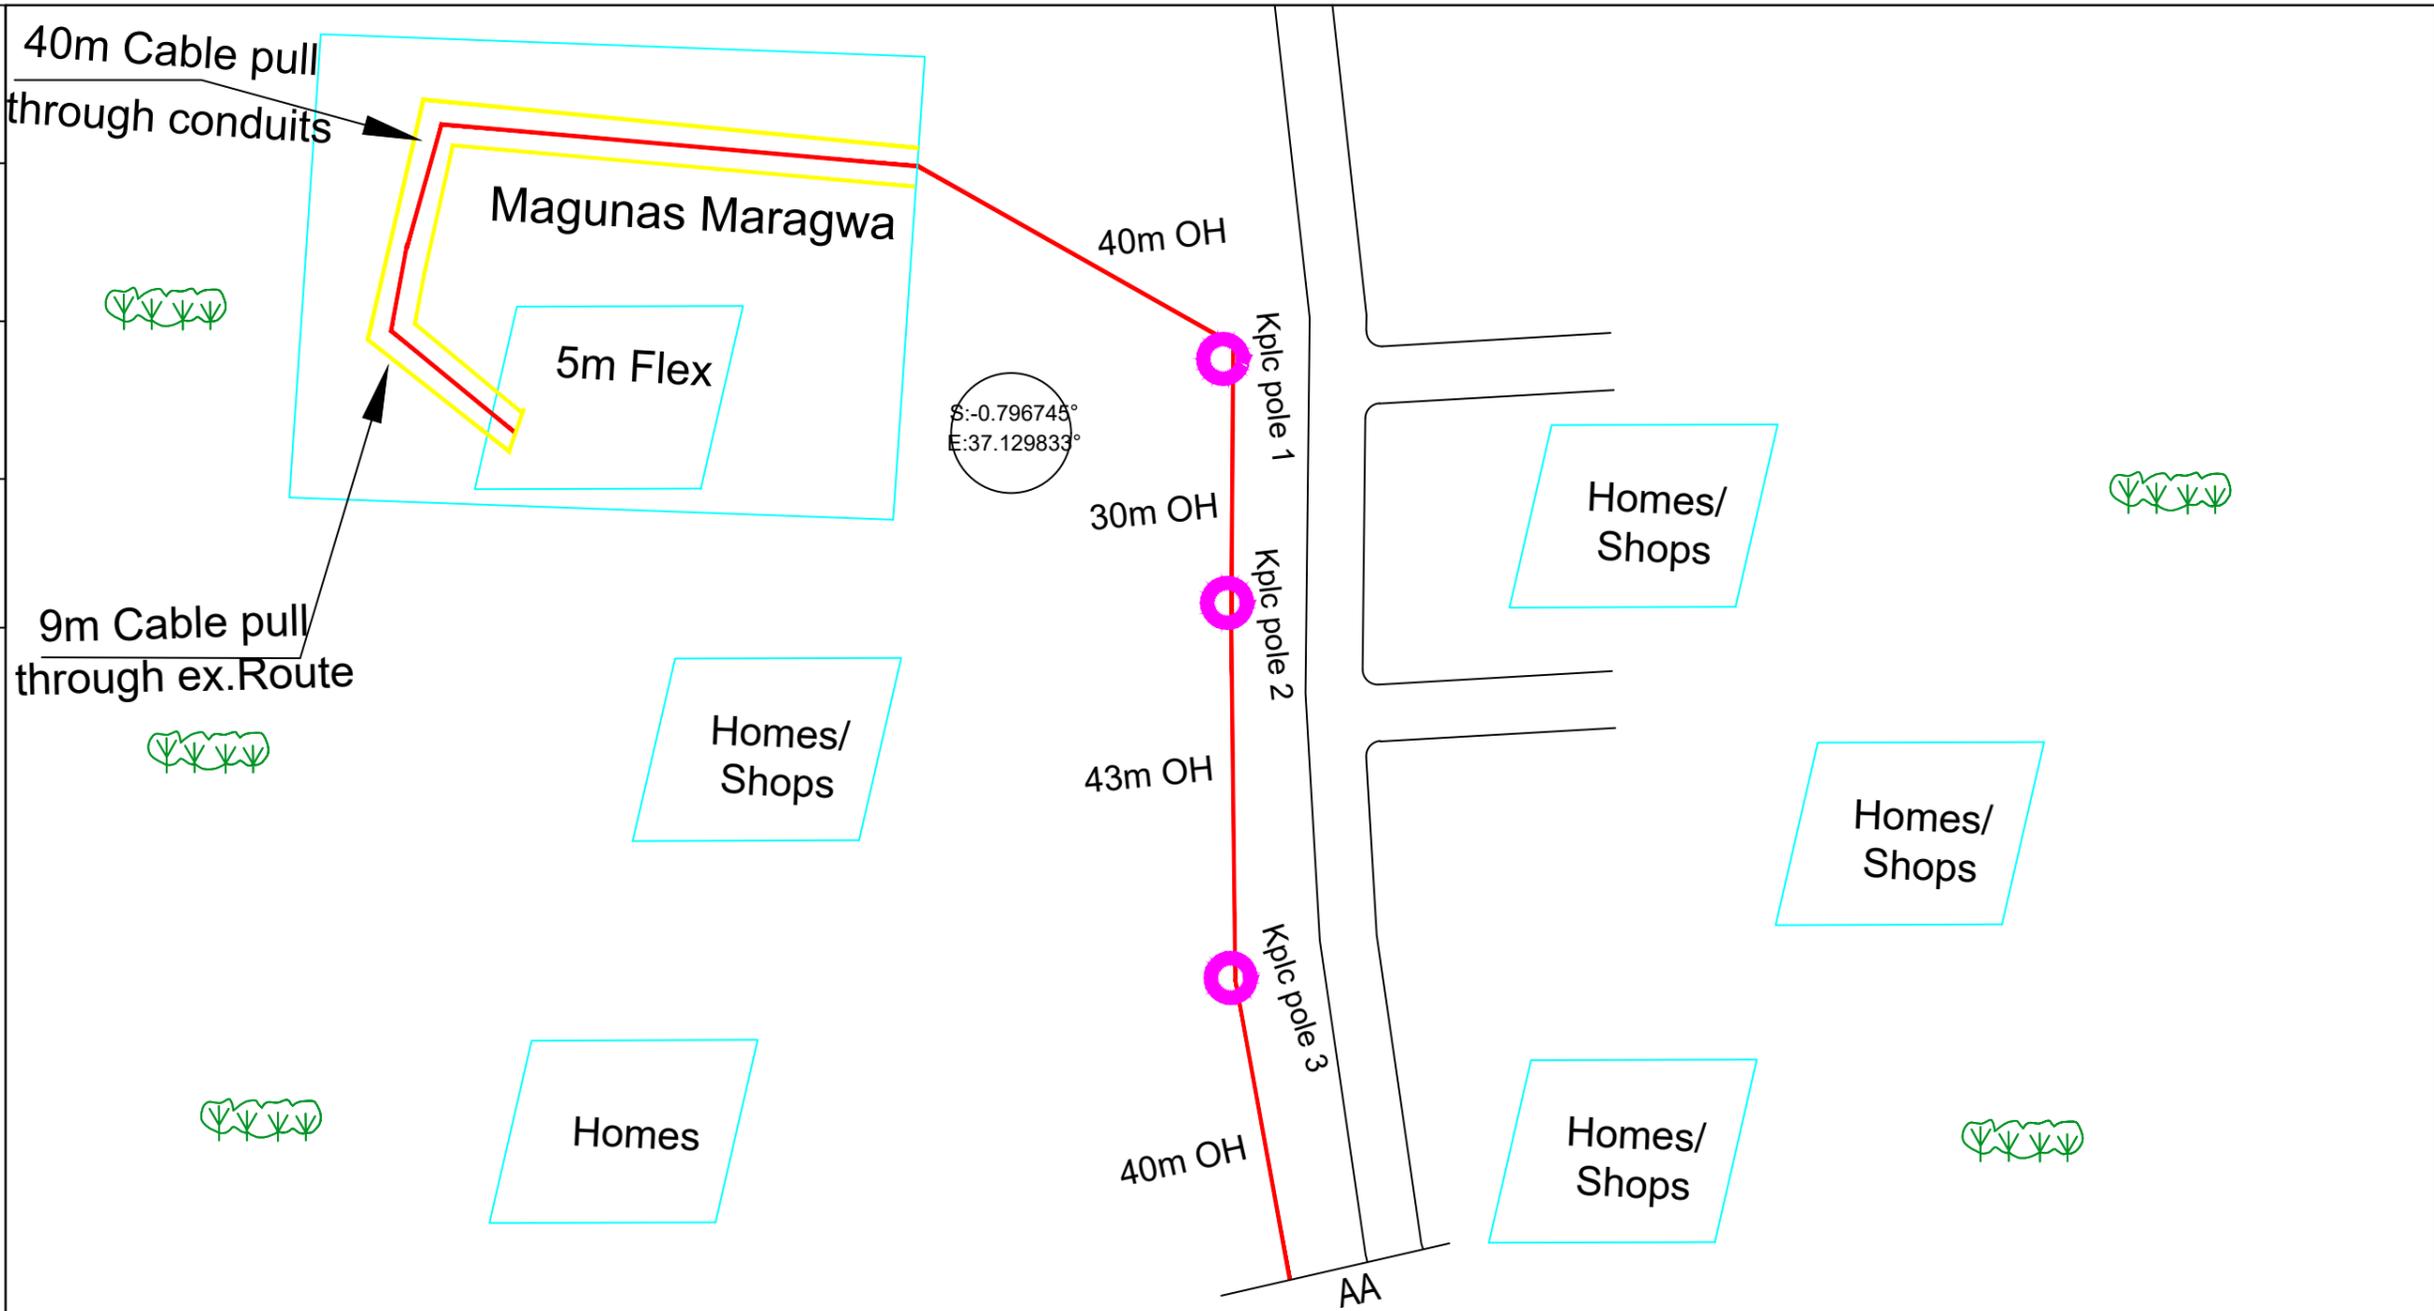


Main Workload																										
Route survey	Route clean	Break and recover road surface				OSP Soil Profile				ISP SCOPE			Joint Box(pcs)	Warning tape	Manhole (pcs)	PVC (Pcs)	ADSS Scope									
		ASP.	CON.	Slab	Cabro	Tar.	HS.	SR	HR	GI.Pipe (pcs)	Flex (m)	Conduits (pcs)					P.P (8m)	P.P (10m)	P.P (12m)	Kp/c Poles	Ex.LIT Poles	Linear Cable(m)	O.H B (pcs)	Storage B (pcs)	ADSS Slag(m)	ADSS Survey
1572	0	0	0	0	0	0	4	0	0	0	5	13	0	4	0	0	1	5	0	24	0	1274	4	210	1484	

HDPEΦ110		Concrete envelop	1 way Micro duct	2 way 32mm duct		Breaking wall(pcs)	Breaking ceiling(pcs)	Open window in manhole(pcs)	BOSAL Works	
Thrustboring	Bridge/ Dmg			Existing duct	Trenching				Above 5m	Under 5m
0	0	0	0	0	18	0	0	0	0	0

LIQUID INTELLIGENT TECHNOLOGIES		CALIKEN NETWORKS		PROJECT NAME :		DRAWING NAME :			
APPROVED BY		CHECKED BY		LIQUID TECOM FIBER BUIDING ENTRIES		COOP NAROMORU			
DATE		DATE		DESIGN MANAGER:	Drawing BY:	DATE:	SCALE:	VERSION	
					ELIZABETH	17/05/2025	N/A	VER.1	
Drawing No:4									

Date	
Name	
Subject	
Co-signature	

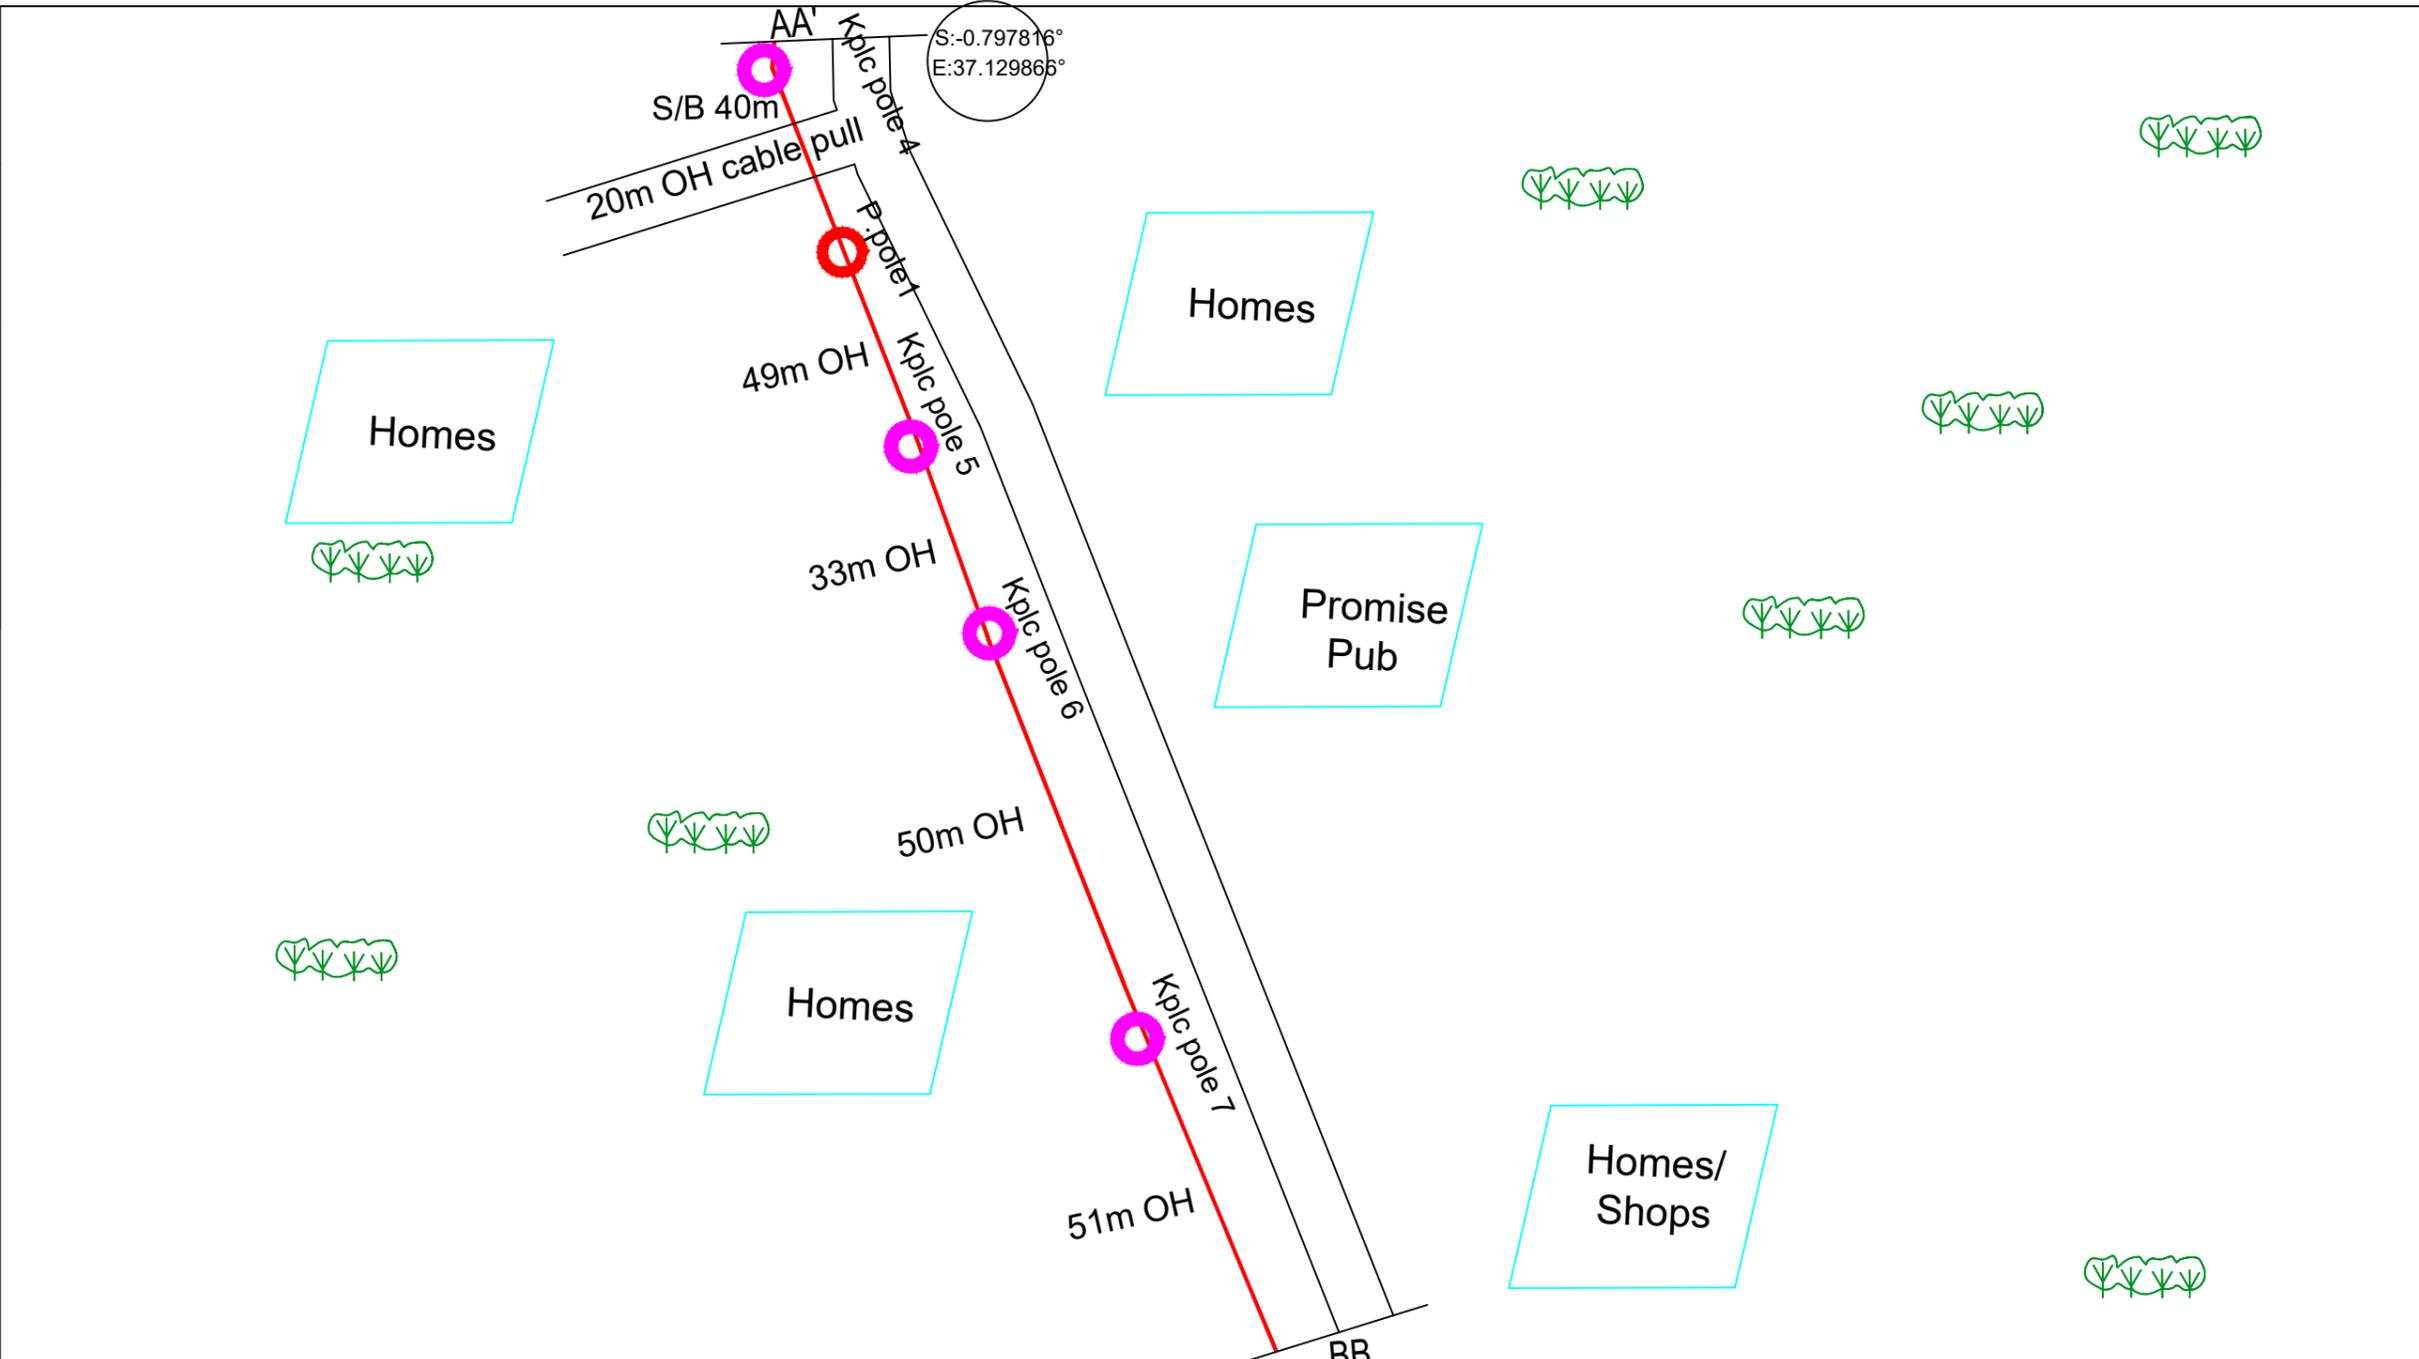


Main Workload																									
Route survey	Route clean	Break and recover road surface				OSP Soil Profile				ISP SCOPE				Joint Box(pcs)	Warning tape	Manhole (pcs)	PVC (Pcs)	ADSS Scope							
		ASP.	CON.	Slab	Cabro	Tar.	HS.	SR	HR	GI.Pipe (pcs)	Flex (m)	Conduits (pcs)	P.P (8m)					P.P (10m)	P.P (12m)	Kplc Poles	Ex.LIT Poles	Linear O.H Cable(m)	Storage B (pcs)	ADSS Slag(m)	ADSS Survey
1572	0	0	0	0	0	0	4	0	0	0	5	13	0	4	0	0	1	5	0	24	0	1274	4	210	1484

HDPEΦ110		Concrete envelop		1 way Micro duct	2 way 32mm duct	Breaking wall(pcs)	Breaking ceiling(pcs)	Open window in manhole(pcs)	BOSAL Works	
Thrustboring	Bridge/Dmg	Trenching		Existing duct	Trenching				Above 5m	Under 5m
0	0	0	0	0	18	0	0	0	0	0

LIQUID INTELLIGENT TECHNOLOGIES		CALIKEN NETWORKS		PROJECT NAME :		DRAWING NAME :			
APPROVED BY		CHECKED BY		LIQUID TECOM FIBER BUILDING ENTRIES		COOP NAROMORU			
DATE		DATE		DESIGN MANAGER:	Drawing BY:	DATE:	SCALE:	VERSION	
					ELIZABETH	17/05/2025	N/A	VER.1	
Drawing No:4									

Date	
Name	
Subject	
Co-signature	

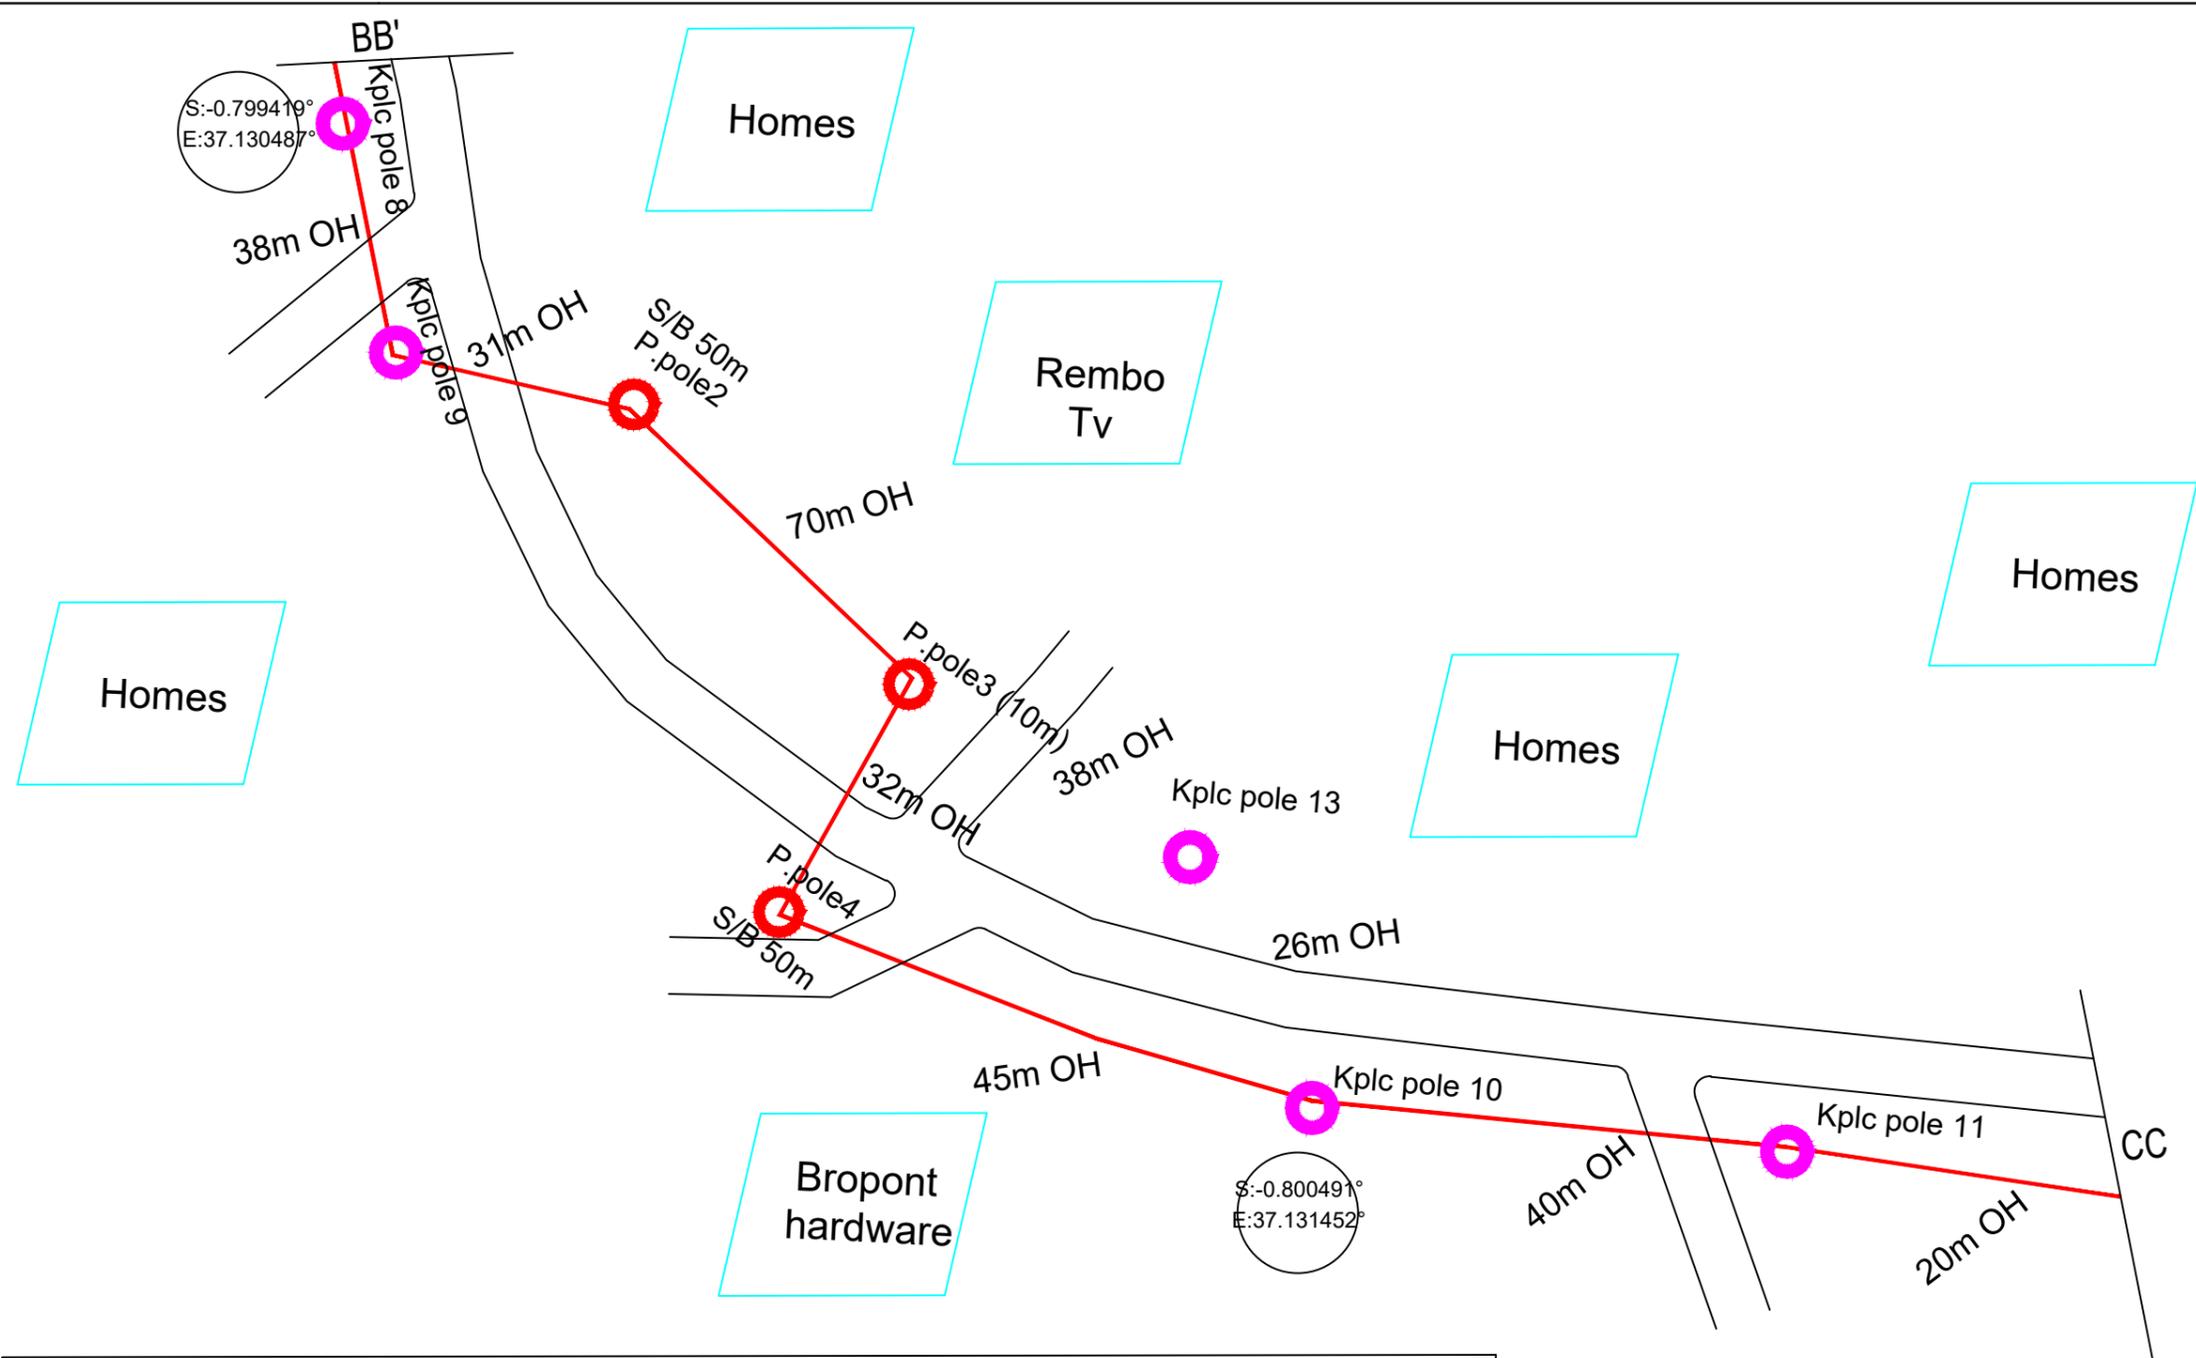


Main Workload																									
Route survey	Route clean	Break and recover road surface				OSP Soil Profile				ISP SCOPE			Joint Box(pcs)	Warning tape	Manhole (pcs)	PVC (Pcs)	ADSS Scope								
		ASP.	CON.	Slab	Cabro	Tar.	HS.	SR	HR	Gi.Pipe (pcs)	Flex (m)	Conduits (pcs)					P.P (8m)	P.P (10m)	P.P (12m)	Kplc Poles	Ex.LIT Poles	Linear O.H Cable(m)	Storage B (pcs)	ADSS Slag(m)	ADSS Survey
1572	0	0	0	0	0	0	4	0	0	0	5	13	0	4	0	0	1	5	0	24	0	1274	4	210	1484

HDPEΦ110		Concrete envelop	1 way Micro duct	2 way 32mm duct		Breaking wall(pcs)	Breaking ceiling(pcs)	Open window in manhole(pcs)	BOSAL Works	
Thrustboring	Bridge/Drng			Existing duct	Trenching				Above 5m	Under 5m
0	0	0	0	0	18	0	0	0	0	0

LIQUID INTELLIGENT TECHNOLOGIES		CALIKEN NETWORKS		PROJECT NAME :			DRAWING NAME :		
APPROVED BY		CHECKED BY		LIQUID TECOM FIBER BUIDING ENTRIES			COOP NAROMORU		
DATE		DATE		DESIGN MANAGER:	Drawing BY:	DATE:	SCALE:	VERSION	
					ELIZABETH	17/05/2025	N/A	VER.1	
Drawing No:4									


Date	
Name	
Subject	
Co-signature	

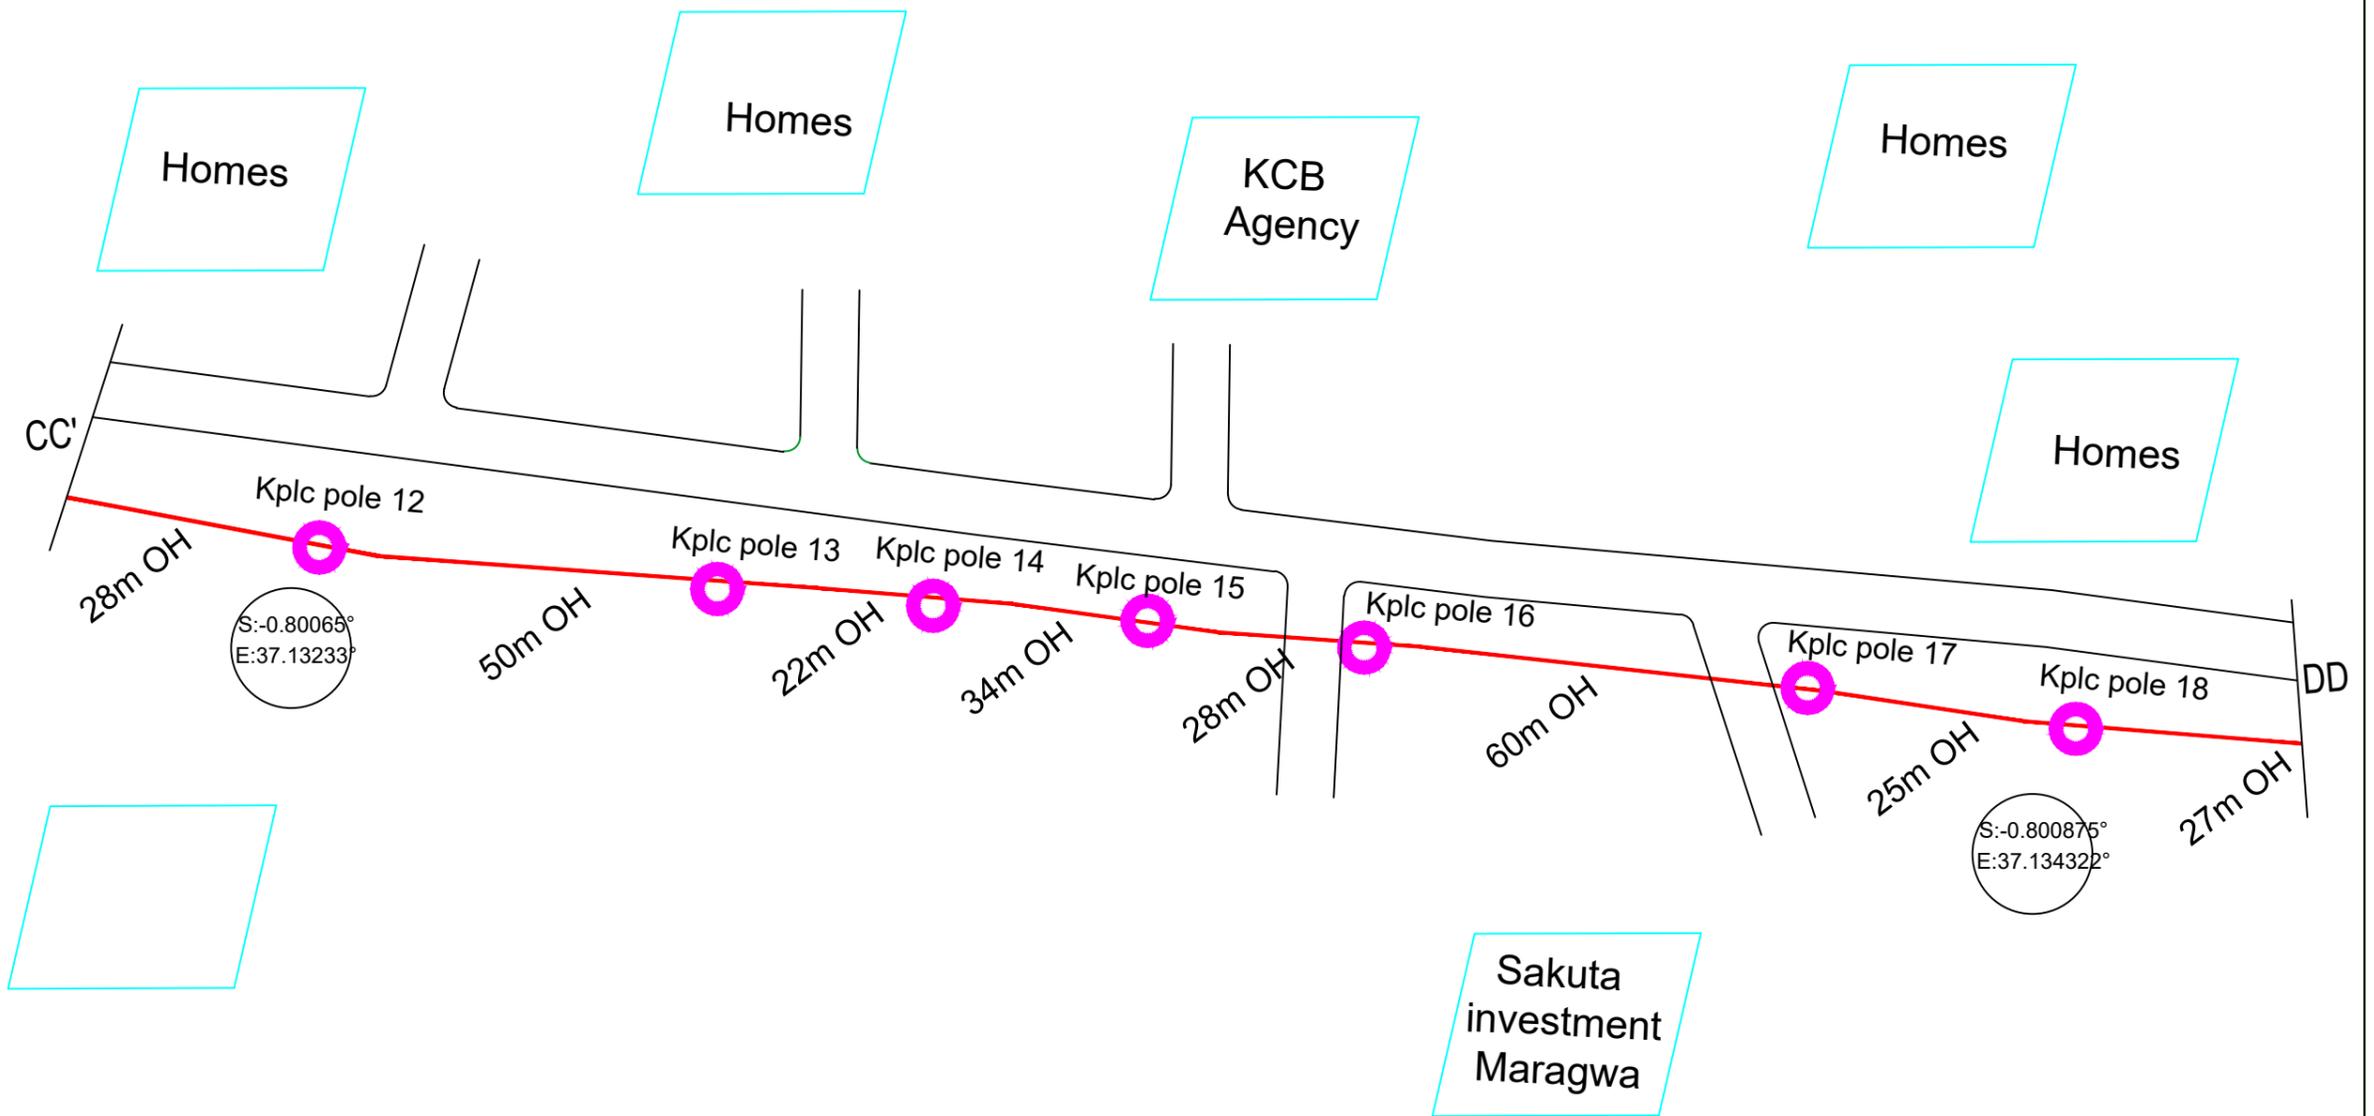

Main Workload																									
Route survey	Route clean	Break and recover road surface				OSP Soil Profile				ISP SCOPE			Joint Box(pcs)	Warning tape	Manhole (pcs)	PVC (Pcs)	ADSS Scope								
		ASP.	CON.	Slab	Cabro	Tar.	HS.	SR	HR	Gi.Pipe (pcs)	Flex (m)	Conduits (pcs)					P.P (8m)	P.P (10m)	P.P (12m)	Kplc Poles	Ex.LIT Poles	Linear O.H Cable(m)	Storage B (pcs)	ADSS Slag(m)	ADSS Survey
1572	0	0	0	0	0	0	4	0	0	0	5	13	0	4	0	0	1	5	0	24	0	1274	4	210	1484

HDPEΦ110		Concrete envelop	1 way Micro duct	2 way 32mm duct		Breaking wall(pcs)	Breaking ceiling(pcs)	Open window in manhole(pcs)	BOSAL Works	
Thrustboring	Bridge/ Dmg			Trenching	Existing duct				Trenching	Above 5m
0	0	0	0	0	18	0	0	0	0	0

LIQUID INTELLIGENT TECHNOLOGIES		CALIKEN NETWORKS		PROJECT NAME :		DRAWING NAME :			
APPROVED BY		CHECKED BY		LIQUID TECOM FIBER BUILDING ENTRIES		COOP NAROMORU			
DATE		DATE		DESIGN MANAGER:	Drawing BY:	DATE:	SCALE:	VERSION	
					ELIZABETH	17/05/2025	N/A	VER.1	
Drawing No:4									

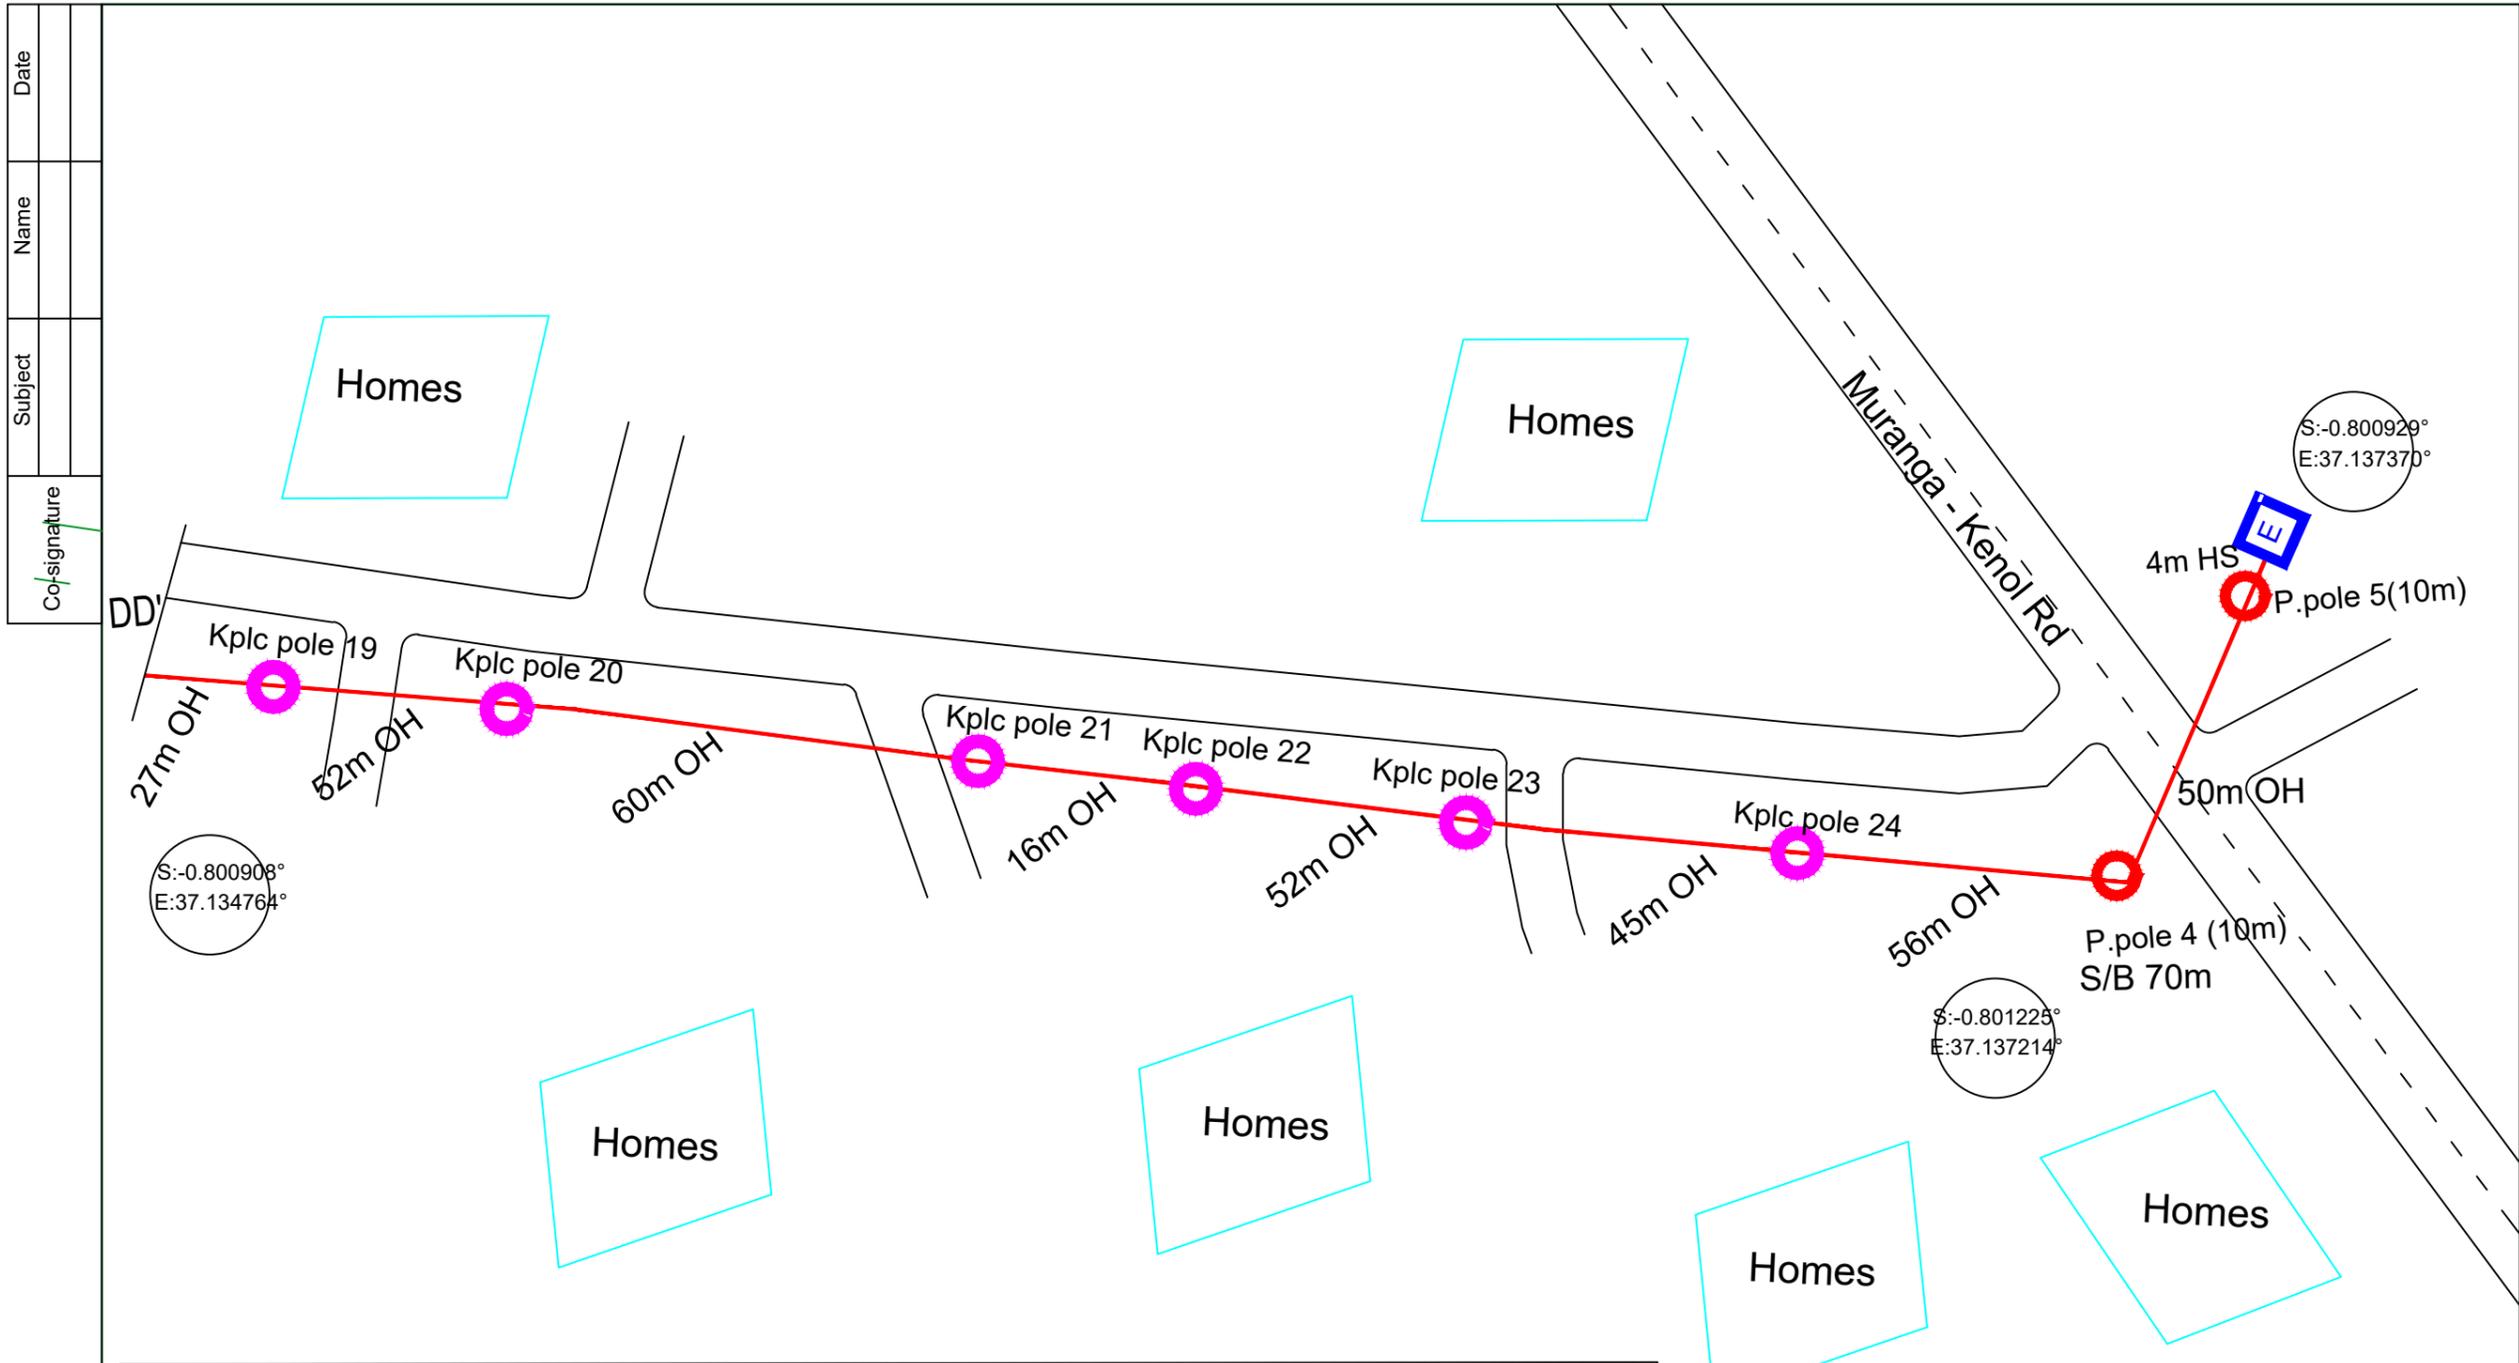

Co-signature	Name	Date

Main Workload																									
Route survey	Route clean	Break and recover road surface				OSP Soil Profile				ISP SCOPE				Joint Box(pcs)	Warning tape	Manhole (pcs)	PVC (Pcs)	ADSS Scope							
		ASP	CON.	Slab	Cabro	Tar.	HS.	SR	HR	GI.Pipe (pcs)	Flex (m)	Conduits (pcs)	P.P (8m)					P.P (10m)	P.P (12m)	Kplc Poles	Ex.LIT Poles	Linear O.H Cable(m)	Storage B (pcs)	ADSS Slag(m)	ADSS Survey
1572	0	0	0	0	0	0	4	0	0	0	5	13	0	4	0	0	1	5	0	24	0	1274	4	210	1484

HDPEΦ110		Concrete envelop	1 way Micro duct	2 way 32mm duct		Breaking wall(pcs)	Breaking ceiling(pcs)	Open window in manhole(pcs)	BOSAL Works	
Thrustboring	Bridge/ Drng			Existing duct	Trenching				Above 5m	Under 5m
0	0	0	0	0	18	0	0	0	0	0

LIQUID INTELLIGENT TECHNOLOGIES		CALIKEN NETWORKS	
APPROVED BY		CHECKED BY	
DATE		DATE	

PROJECT NAME :		DRAWING NAME :	
LIQUID TECOM FIBER BUIDING ENTRIES		COOP NAROMORU	
DESIGN MANAGER:	Drawing BY:	DATE:	SCALE:
	ELIZABETH	17/05/2025	N/A
Drawing No:4		VERSION	VER.1

Main Workload																									
Route survey	Route clean	Break and recover road surface				OSP Soil Profile				ISP SCOPE			Joint Box(pcs)	Warning tape	Manhole (pcs)	PVC (Pcs)	ADSS Scope								
		ASP.	CON.	Slab	Cabro	Tar.	HS.	SR	HR	Gi. Pipe (pcs)	Flex (m)	Conduits (pcs)					P.P (8m)	P.P (10m)	P.P (12m)	Kpic Poles	Ex.LIT Poles	Linear O.H Cable(m)	Storage. B (pcs)	ADSS Slag(m)	ADSS Survey
1572	0	0	0	0	0	0	4	0	0	0	5	13	0	4	0	0	1	5	0	24	0	1274	4	210	1484

HDPEΦ110			Concrete envelop	1 way Micro duct	2 way 32mm duct		Breaking wall(pcs)	Breaking ceiling(pcs)	Open window in manhole(pcs)	BOSAL Works	
Thrustboring	Bridge/Dmg	Trenching			Existing duct	Trenching				Above 5m	Under 5m
0	0	0	0	0	0	18	0	0	0	0	0