

TAKIAM CONSULTANCY-TETEZI TOWERS

6/20/2025 3 pm

Legend

-  12F FOC
-  Feature 1
-  Takiam Consultancy-Tetezi Towers



 PROPOSED FIBER ROUTE
 PROPOSED FIBER ROUTE

PROJECT:
 TAKIAM CONSULTANCY-TETEZI TOWERS
 SECTION: GEORGE PDMORE RD

CONTRACTOR:



KZ Technologies Ltd


SURVEYOR: MORARA
 DRAWN BY: ELIZABETH
 DESIGN ENGINEER: ELIZABETH
 PROJECT ENGINEER: GEORGE MORARA

REVISIONS	
DESCRIPTION	DATE
AS-BUILT	TBD

DWG NO. GEORGE PADMORE RD
 DATE: 23th, JUNE, 2025
 SHEET: 1 OF 2

SCALES:
 N/A

MAIN WORKLOAD														
Route Survey [M]	F.O.C [M]	Materials											Route Cleaning	OSP Cabro(m)
		Trunking (m)	Conduits (m)	UPS	ODF	BG-Patch Cord(5m)	CAT 6 (m)	Metro Switch	Cabinet 6u	ONU	PIG TAIL	SFP 10KM		
150	150	9	0	0	0	1	0	0	0	1	1	0	0	0
ROLES		POLE ACCESSORIES											GI Pipes	
KPLC	Zuku. pole		U.P.B	Storage bracket	J.Hook	Downlead Clamps	Tension Anchor	Steel Straps (m)	cable tray	Saddle clips	Stay Blocks	Dead End	Above 5m	Under 5m
	8m	10m												
2	0	0	2	0	0	0	4	5	0	10	0	0	0	0

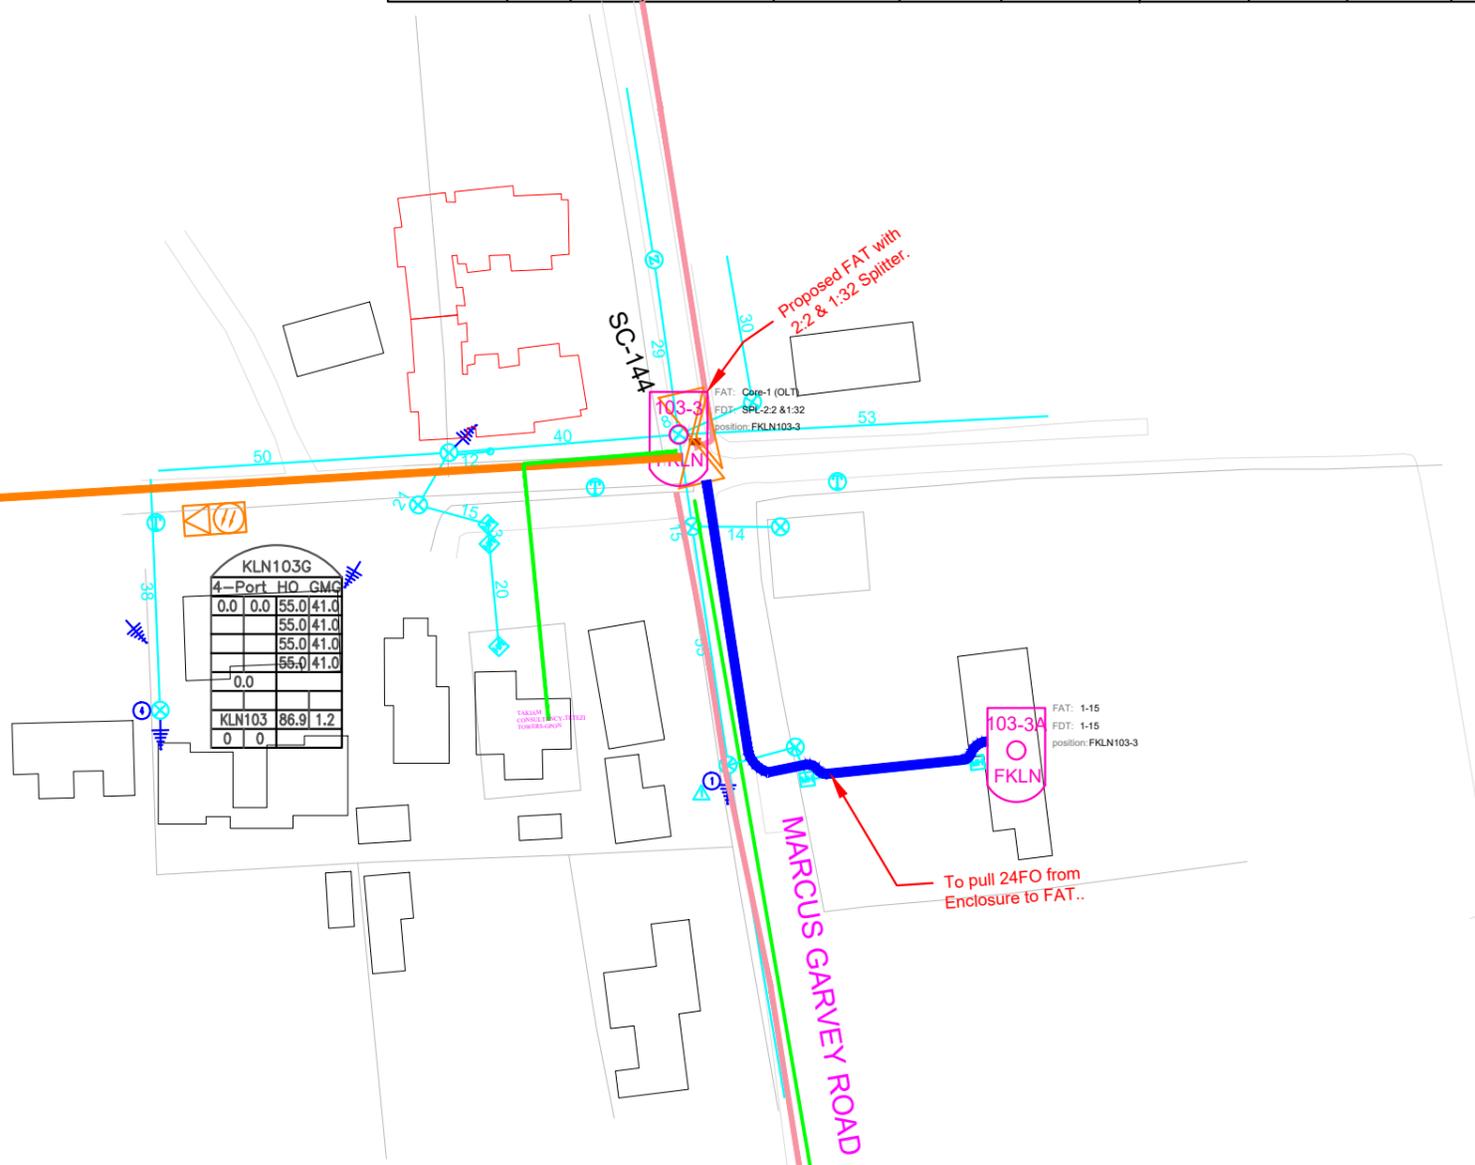

PROPOSED FIBER ROUTE
 PROPOSED FIBER ROUTE
 PROJECT:
 TAKIAM CONSULTANCY-TETEZI TOWERS
 SECTION: GEORGE PADMORE ROAD

CONTRACTOR:

 K2 Technologies Ltd

REVISIONS	
DESCRIPTION	DATE
AS-BUILT	TBD

SURVEYOR: MORARA
 DRAWN BY: ELIZABETH
 DESIGN ENGINEER: ELIZABETH
 PROJECT ENGINEER: GEORGE MORARA

DWG NO. GEORGE PADMORE ROAD
 DATE: 23th JUNE, 2025
 SHEET: 1 OF 2

SCALES:
 N/A