

KERINGET BROADBAND-KANGUNDO RD

6/20/2025 6 pm

Legend

-  144C FOC (RING)
-  24C FOC
-  Feature 1
-  Site



PROPOSED FIBER ROUTE
 PROPOSED FIBER ROUTE

PROJECT:
 KERINGET BROADBAND
 SECTION: KANGUNDO RD

CONTRACTOR:



KZ Technologies Ltd


SURVEYOR: MORARA
 DRAWN BY: ELIZABETH
 DESIGN ENGINEER: ELIZABETH
 PROJECT ENGINEER: GEORGE MORARA

REVISIONS	
DESCRIPTION	DATE
AS-BUILT	TBD

DWG NO. KANGUNDO ROAD
 DATE: 20th JUNE, 2025
 SHEET: 1 OF 2

SCALES:
 N/A

MAIN WORKLOAD															
Route Survey [M]	F.O.C [M]	Materials											Route Cleaning	OSP Cabro(m)	
		Trunking (m)	Conduits (m)	UPS	ODF	BG-Patch Cord(5m)	CAT 6 (m)	Metro Switch	Cabinet 6u	ONU	PIG TAIL	SFP 10KM			
931	931	0	0	0	1	1	0	1	1	1	1	1	2	0	0
POLES			POLE ACCESSORIES											GI Pipes	
KPLC	Zuku. pole		U.P.B	Storage bracket	J.Hook	Downlead Clamps	Tension Anchor	Steel Straps (m)	cable tray	buckle clips	Stay Blocks	Dead End	Above 5m	Under 5m	
	8m	10m													
18	0	0	10	5	8	5	19	72	0	20	0	1	0	0	

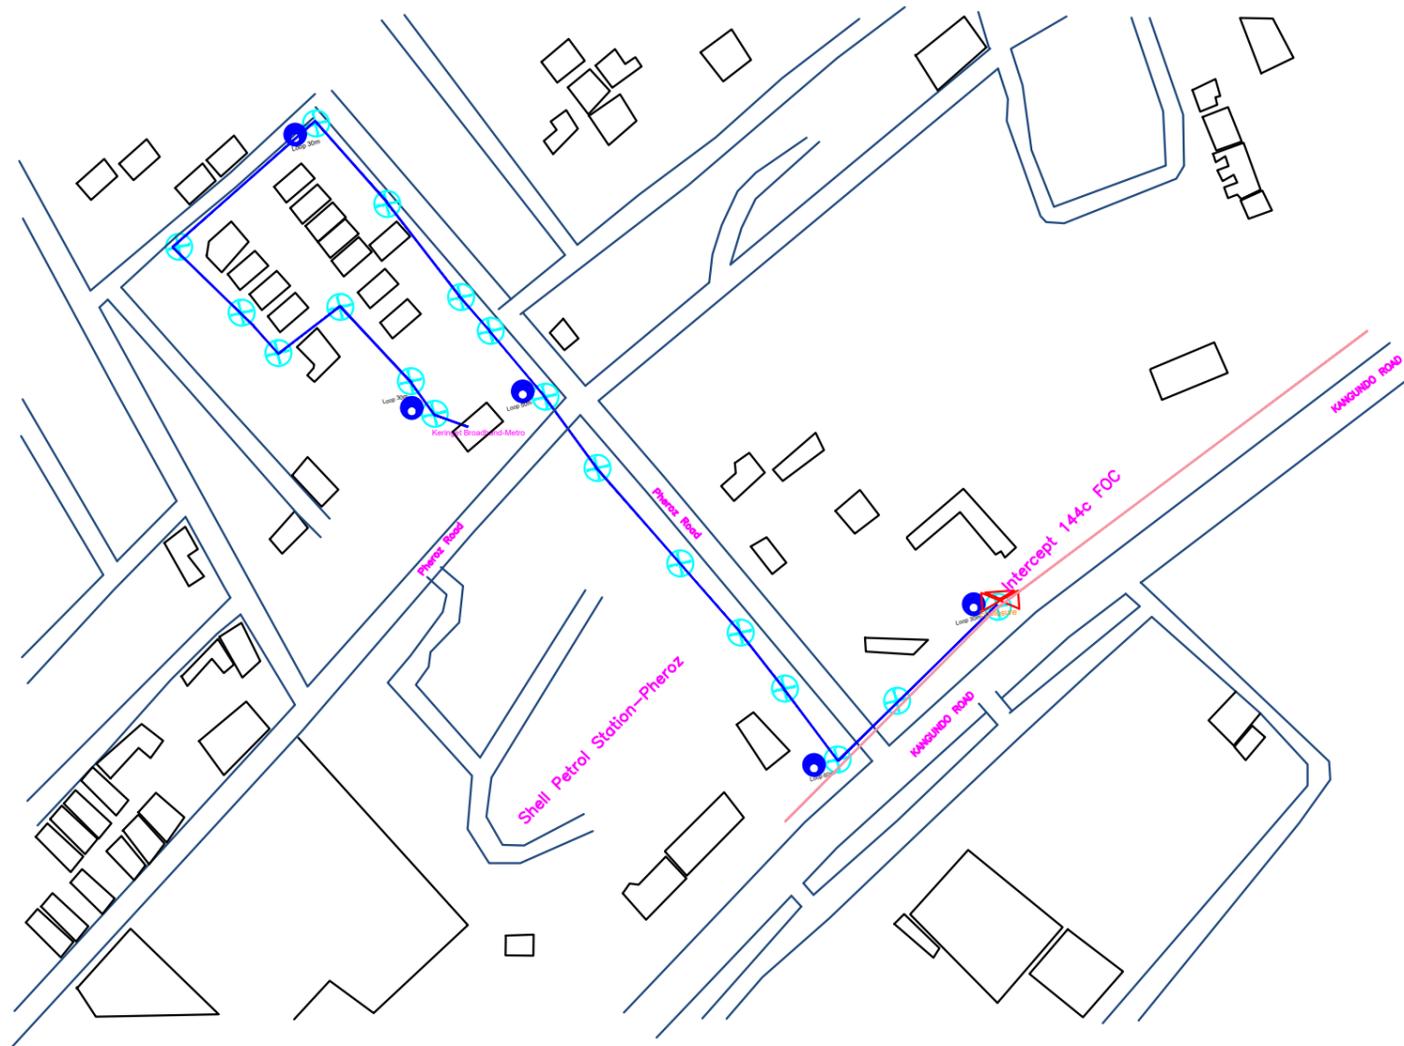

— PROPOSED FIBER ROUTE
 — PROPOSED FIBER ROUTE

PROJECT:
 KERINGET BROADBAND
 SECTION: KANGUNDO RD

CONTRACTOR:



K2 Technologies Ltd

SURVEYOR: MORARA
 DRAWN BY: ELIZABETH
 DESIGN ENGINEER: ELIZABETH
 PROJECT ENGINEER: GEORGE MORARA

REVISIONS	
DESCRIPTION	DATE
AS-BUILT	TBD

DWG NO. KANGUNDO ROAD
 DATE: 20th, JUNE, 2025
 SHEET: 1 OF 2

SCALES:
 N/A